



Схема расположения границы публичного сервитута ВЛ-110 кВ Ильинская - Б.Холуница

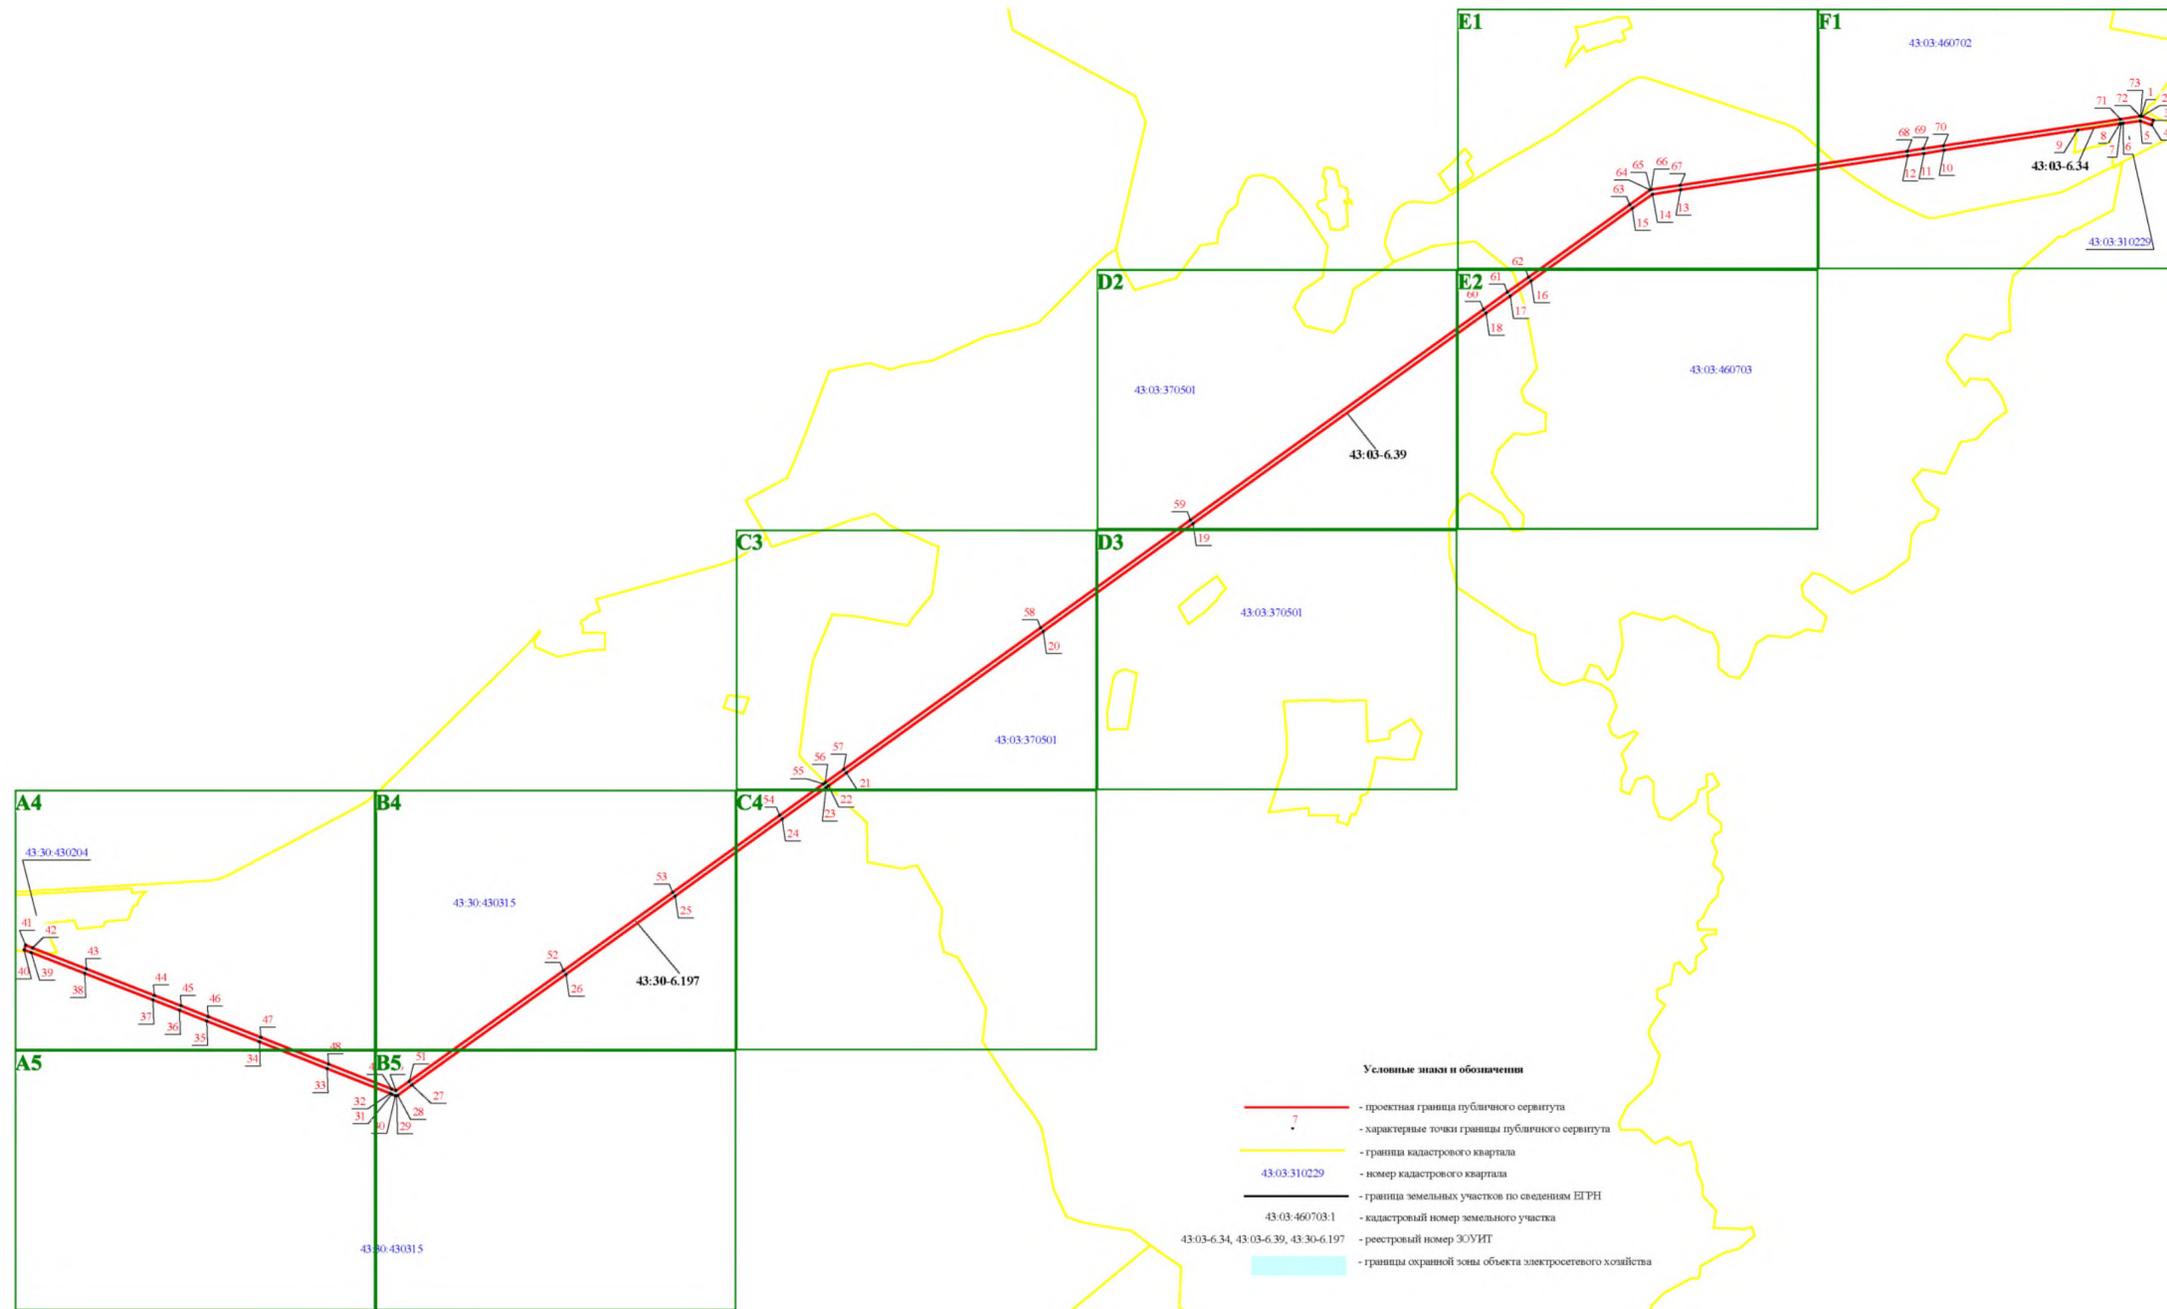

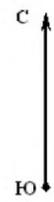



E2

С  
Ю



Масштаб 1:10 000



43:03:000000:238

43:03:000000:183

43:03:370501

43:03-6.39

43:03:370501

59

19

D3

С  
Ю



Масштаб 1:10 000



С4

С  
Ю



Масштаб 1:10 000